



PLAN VIEW:
1" = 30'

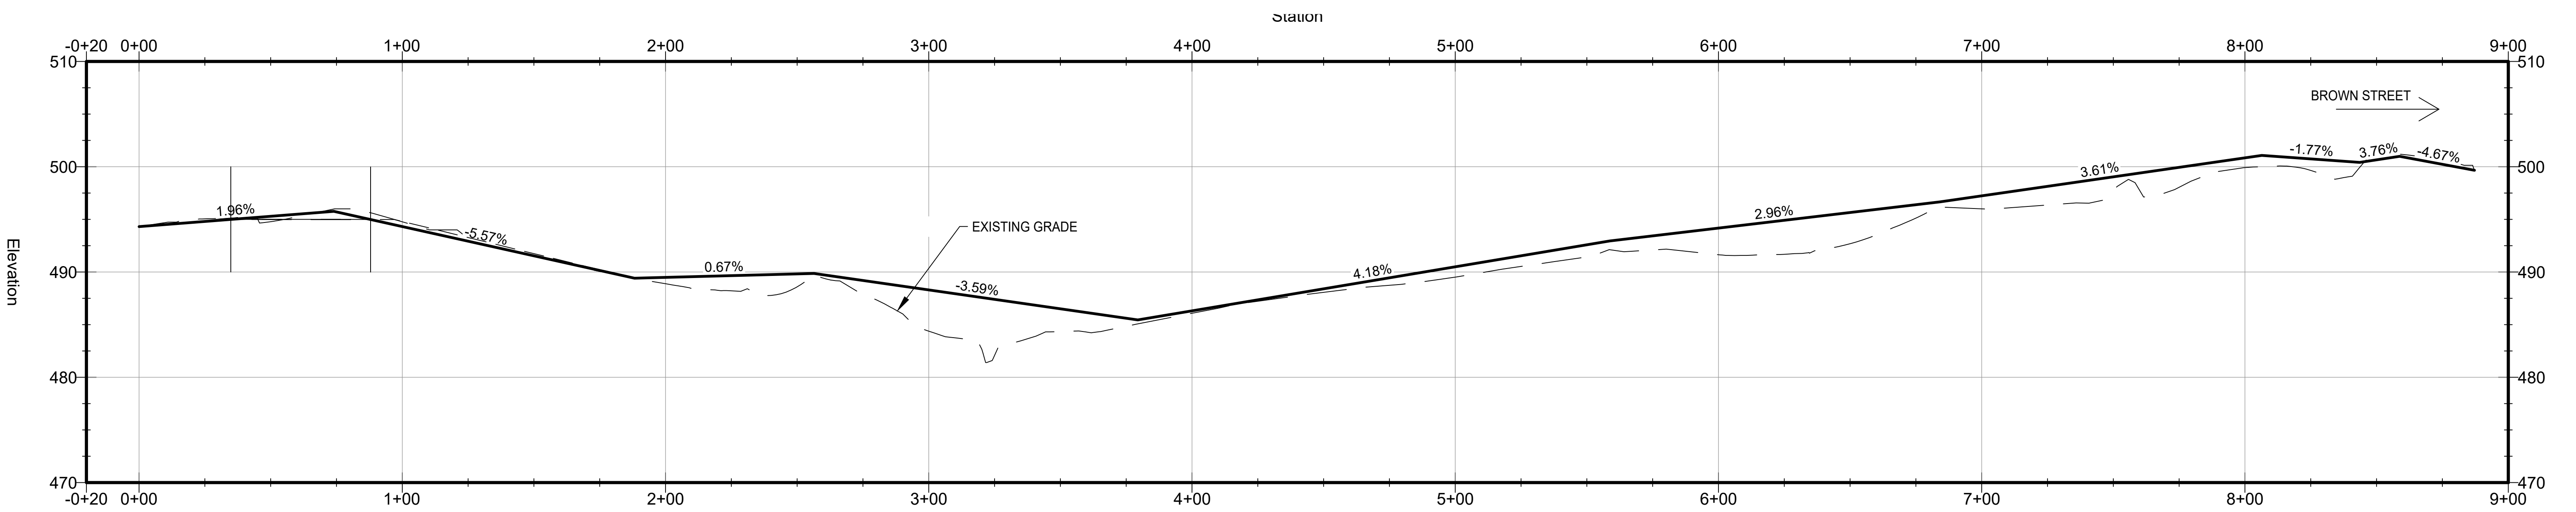

PROFILE VIEW:
H: 1" = 30'
V: 1" = 5'

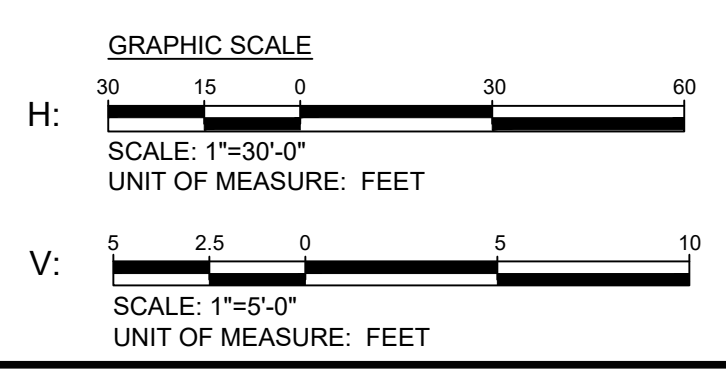

NO.	REVISION	DATE	BY

15% BRIDGING DOCUMENTS		11/3/2023
MONTGOMERY COUNTY DEPARTMENT OF TRANSPORTATION ROCKVILLE, MARYLAND		
RECOMMENDED FOR APPROVAL	_____	Date _____
Chief, Design Section	_____	Date _____
APPROVED	_____	Date _____
Chief, Division of Transportation Engineering	_____	Date _____
Designed by: _____	Drawn by: _____	Checked by: _____

**WASHINGTON GROVE
CONNECTOR TRAIL
OPTION 6**

TRAIL SITE LAYOUT AND PROFILE

SCALE: AS SHOWN

C-303

Project No.: 50933Z 07 of 11